




RIGHT SIDE ELEVATION
SCALE 1/8" = 1'-0"

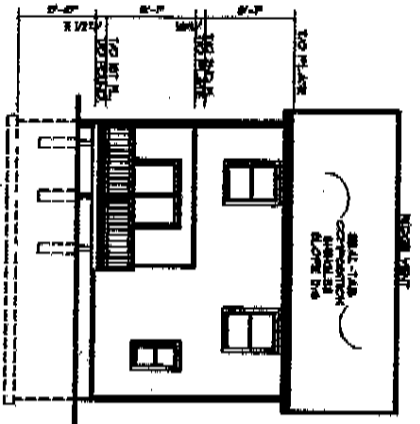


REAR ELEVATION
SCALE 1/8" = 1'-0"

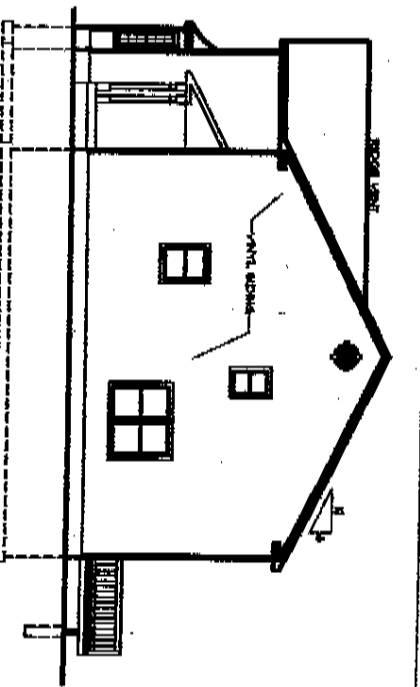

LEFT SIDE ELEVATION
SCALE 1/8" = 1'-0"

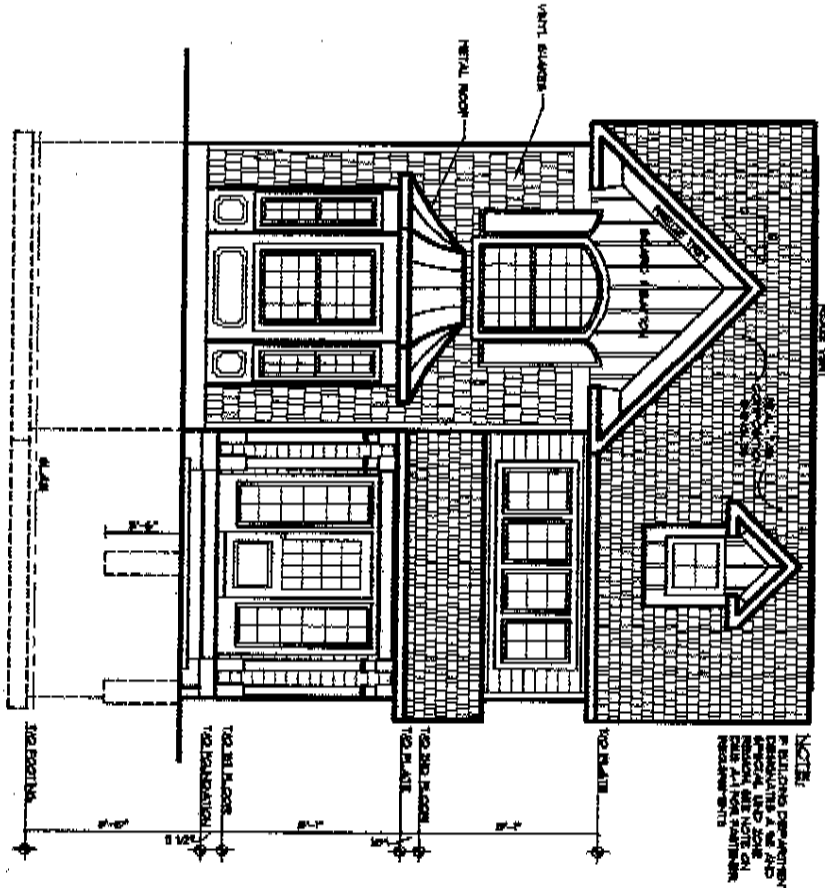

FRONT ELEVATION
SCALE 1/8" = 1'-0"

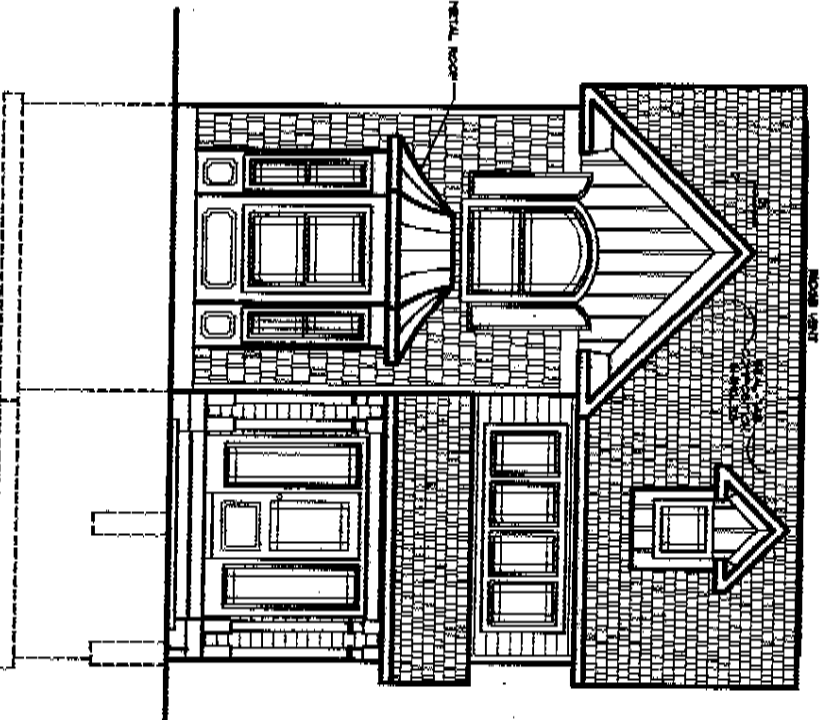

OPTIONAL WINDOW PATTERN
(PREFINISH STYLE)
SCALE 1/8" = 1'-0"

NOTE:
 1. BUILDING DEPARTMENT
 REGULATIONS & ALL CITY
 ORDINANCES SHALL BE
 OBSERVED AND ALL WORK
 SHALL BE DONE IN
 ACCORDANCE WITH
 THE PERMITS.

REVISION DATE

Drago Architects
 Design & Planning Consultants
 201 WARD STREET, SUITE J
 MONROEVILLE, PA 15146
 848-451-5122

CLIENT
MARLAND DRIVE, LLC

DESIGNER
TERRI WARTONICK

DATE: 01/05/08
 SCALE: AS SHOWN
 DRAWN BY: [Name]
 CHECKED BY: [Name]

A-7
 OF 1