


Drago Architects
 Design & Planning Consultants
 201 WARD STREET SUITE
 WASHINGTON, N.Y. 12588
 (443) 437-3732


BUILDER:
MAKAIN LAND DEV. L.L.C.
 MODEL:
THE FOXWOOD

JOB LOCATION:
 LOT 10, TRACT 1087-02-900-00
 740 FOUR-ROSE DRIVE
 BUTLER COUNTY, PA
 JOB # 078-03
 DATE APRIL 2008
 SCALE AS SHOWN
 DRAWN BY: RYAN


SHEET NO. 1
A-7
 OF 7

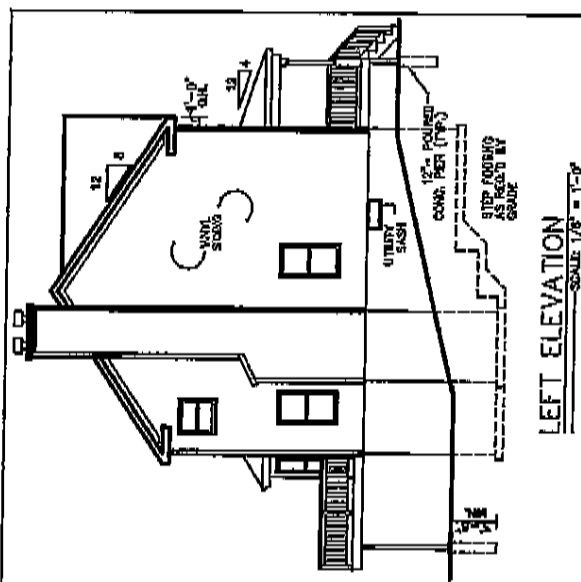


LEFT ELEVATION
 SCALE: 1/8" = 1'-0"

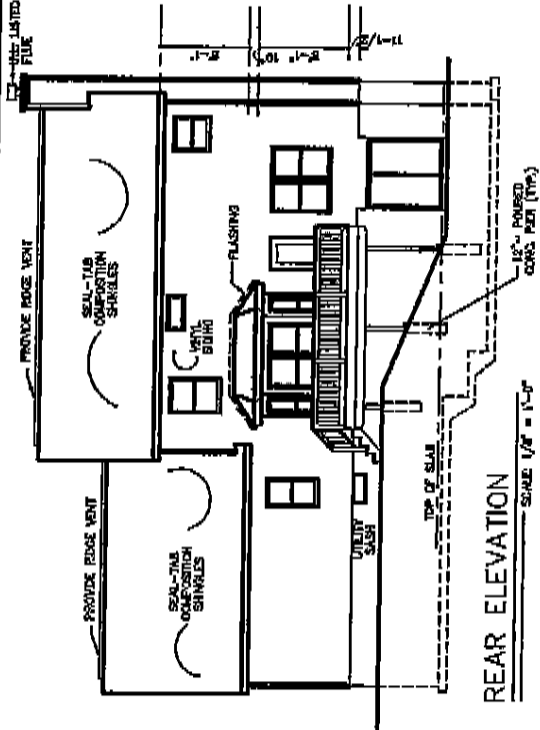

REAR ELEVATION
 SCALE: 1/8" = 1'-0"

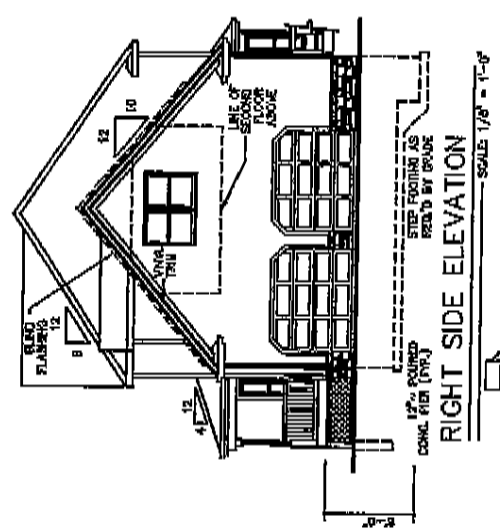

RIGHT SIDE ELEVATION
 SCALE: 1/8" = 1'-0"

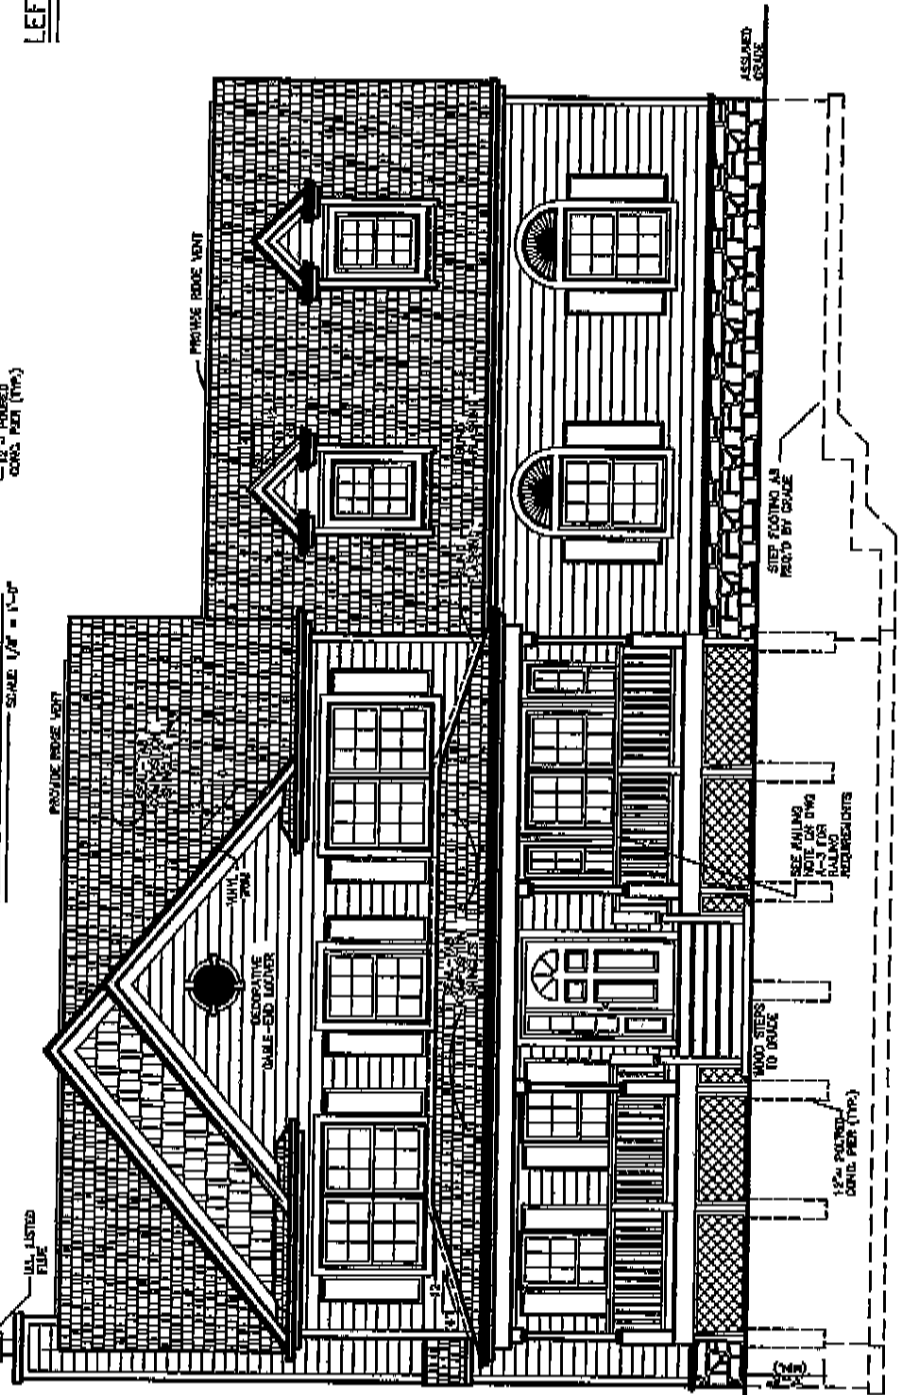

FRONT ELEVATION
 SCALE: 1/8" = 1'-0"

TOP OF BLAZE
 TOP OF SECOND FLOOR BOTTOM OF ROOF
 TOP OF FIRST FLOOR
 TOP OF FOUNDATION