



LEFT SIDE BUTTERNUT

SCALE 1/8" = 1'-0"

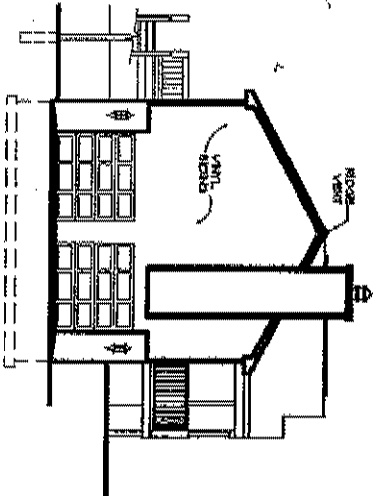


REAR ELEVATION

SCALE 1/8" = 1'-0"

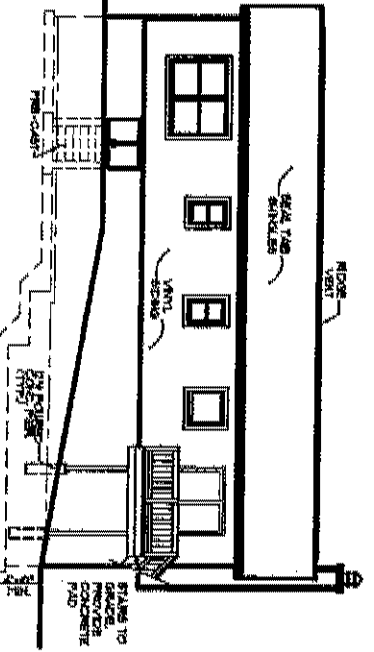

RIGHT ELEVATION


SCALE 1/8" = 1'-0"

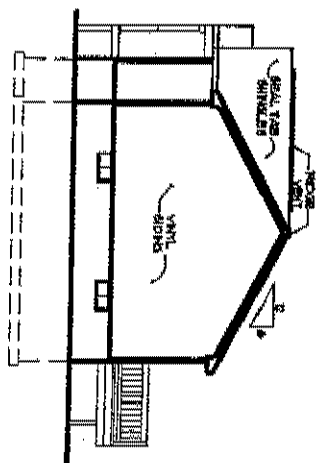

389900 12th St

FRONT ELEVATION (SPRUCE)

SCALE 1/8" = 1'-0"

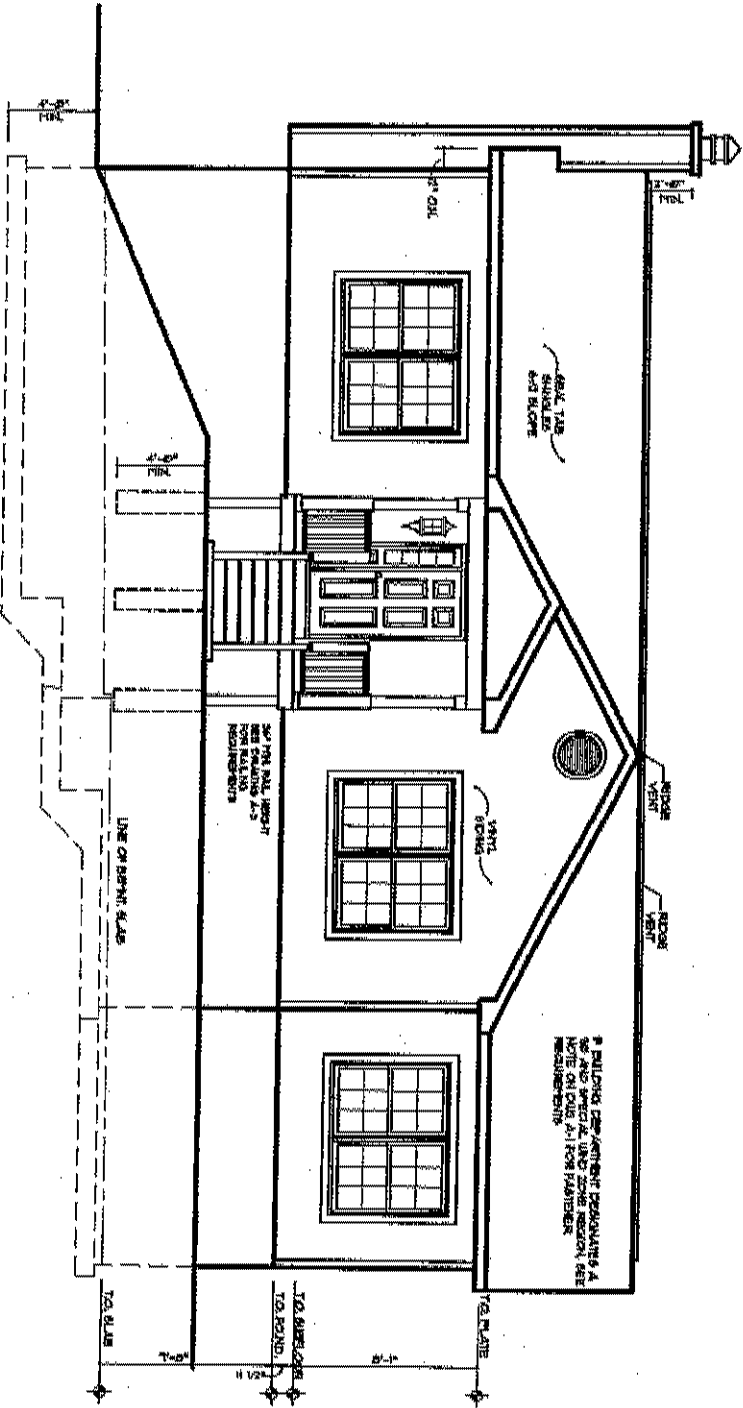

DATE: REVISION:

ELIMINATION MADE:

THESE PLANS ARE FOR THE CONSTRUCTION OF ONE SINGLE UNIT. ALL DIMENSIONS ON THE PLANS ARE IN FEET AND INCHES. ANY USE OR MODIFICATION IN WHOLE OR IN PART WITHOUT THE WRITTEN PERMISSION FROM DRAGO ARCHITECTS IS STRICTLY PROHIBITED.

Drago Architects
Design & Planning
Consultants

201 WARD STREET, SUITE 11
MANASSAS, VA 20108
840-474-4242

BLDG: MARYLAND
DEV. LLC


JOB SITE:

THE MILLBROOK

JOB NUMBER:

LIT # 2
BUTTERNUT PT.
CRENSHAW TOWNSHIP
PINE COUNTRY, VA
201 * 09-05
DATE: JANUARY 2008
SCALE: AS SHOWN
OWNER: FLOW



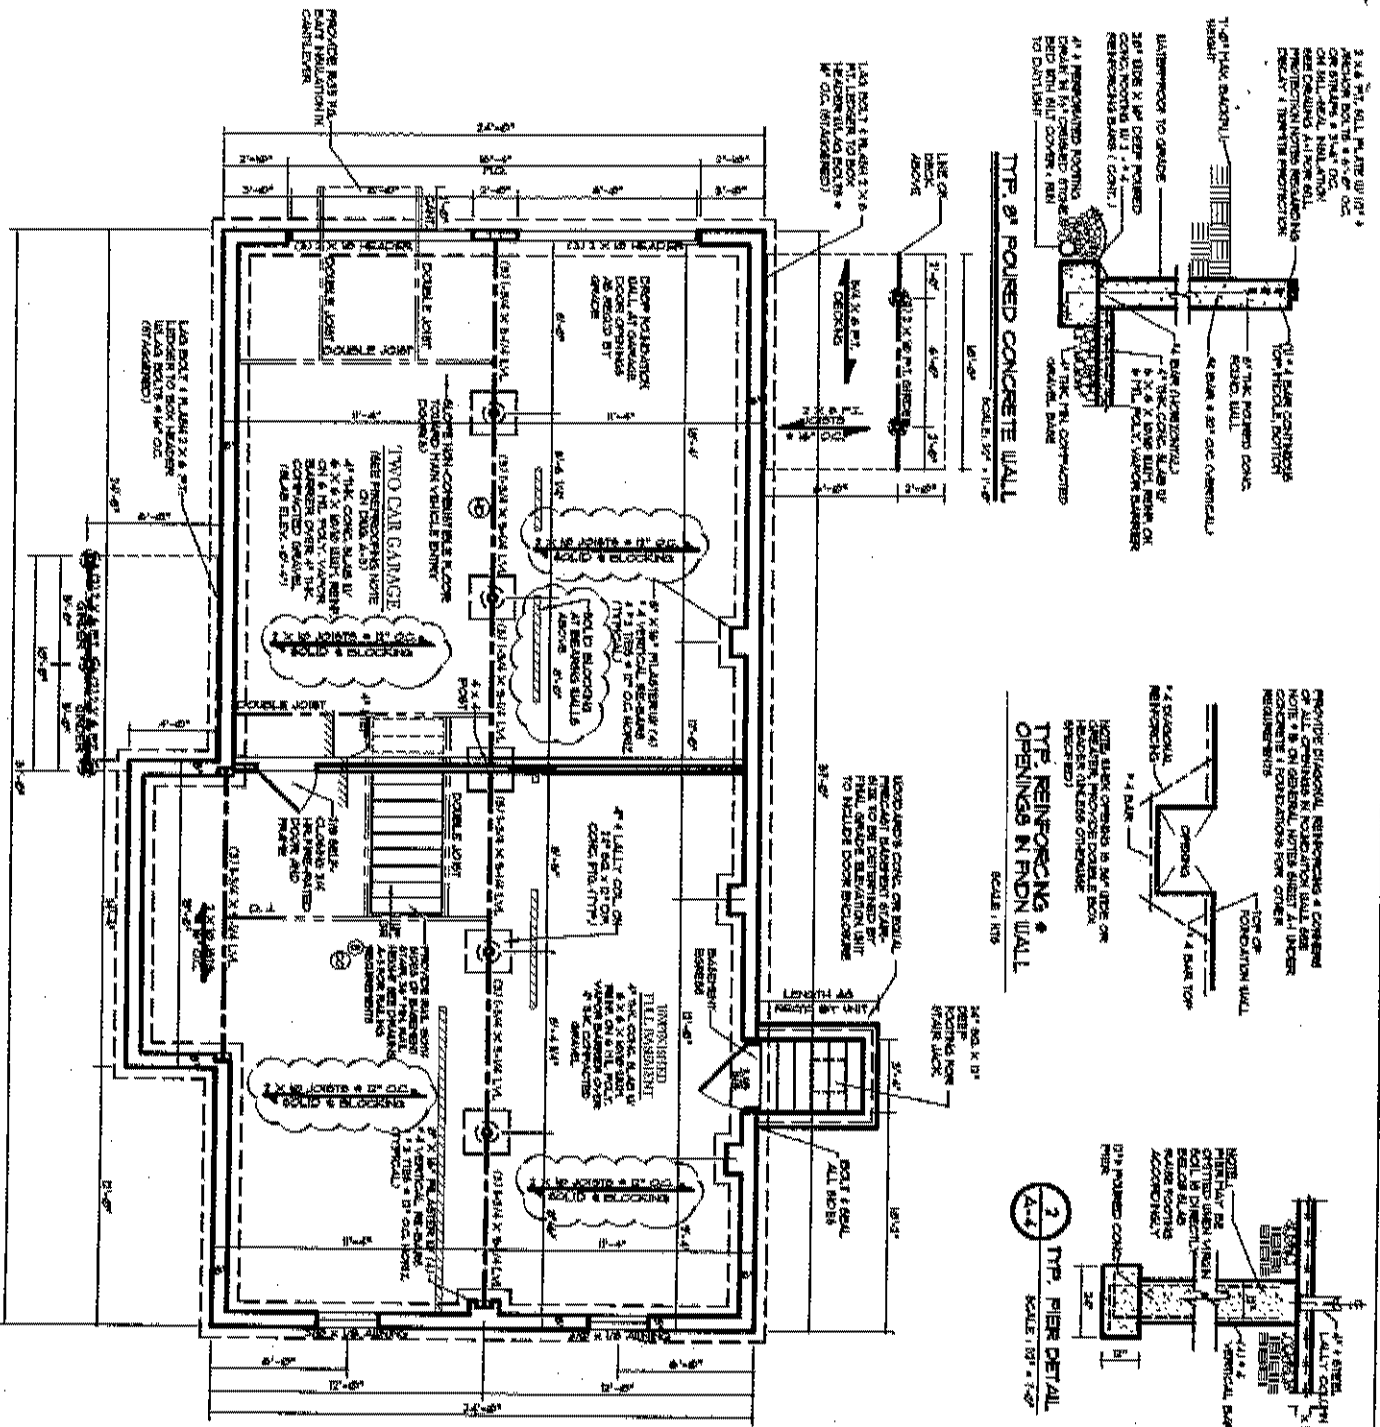

NOTE 1 INDOOR PROTECTION
ALL EXPOSED SURFACES TO BE PAINTED WITH AN INDOOR PAINT AS SPECIFIED AND MATCH EXISTING COLOR.

NOTE 2 LEAK DETECTOR
ALL LEAK DETECTORS TO BE INSTALLED IN THE LIVING AND KITCHEN AREAS AND INTERCONNECTED WITH OTHER DETECTORS THROUGHOUT THE ENTIRE PROJECT.

NOTE 3 CEMENT RENDERING
RENDER ALL EXPOSED CONCRETE SURFACES WITH A 1/2" THICK CEMENT RENDER AS SPECIFIED.

DATE: REVISION
*Added 1. CHANGE FLOOR LEVELS TO 21.00.

BUILDING RESPECTOR NOTE:
THIS DRAWING IS FOR THE CONSTRUCTION OF THE FOUNDATION ONLY. THE PERMITS MUST BE OBTAINED FROM THE LOCAL AUTHORITY BEFORE ANY WORK IS COMMENCED. ALL WORK MUST BE DONE IN ACCORDANCE WITH THE LOCAL BUILDING REGULATIONS. ANY USE OF REINFORCEMENT IN WALLS OR IN OTHER VERTICAL STRUCTURES IS SUBJECT TO APPROVAL BY THE LOCAL AUTHORITY.

Drago Architects
Design & Drafting Consultants

20 WIND STREET, SUITE 1
MORTONDALE, VA 22081
703-457-5792

CLIENT:
MARLAN LAND DEV. LLC

JOB TITLE:
JOB TITLE

THE MILLBROOK
28102770

DATE: JANUARY 2009
SCALE: AS SHOWN
DRAWN BY: DEAN

A=ARC