




449, 700

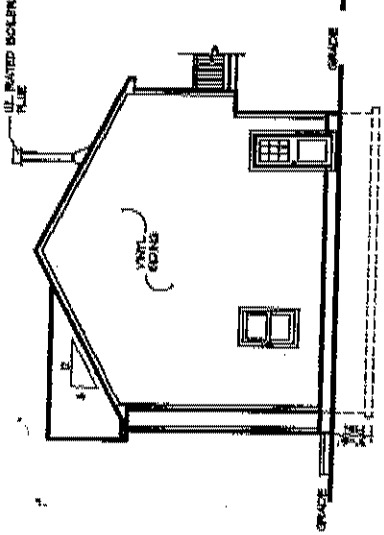


RIGHT SIDE ELEVATION
SCALE: 1/8" = 1'-0"

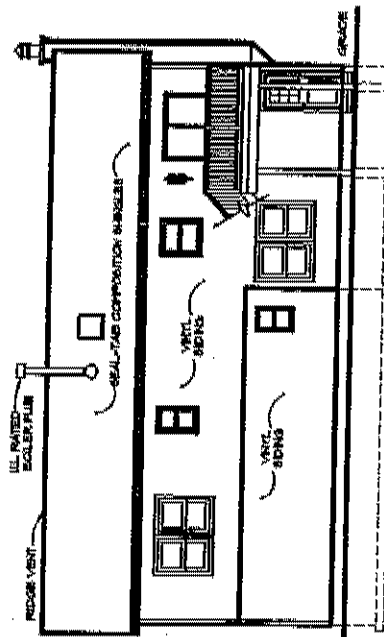

REAR ELEVATION
SCALE: 1/8" = 1'-0"

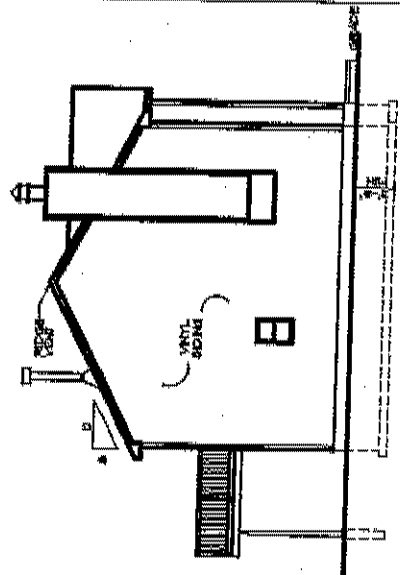

LEFT SIDE ELEVATION
SCALE: 1/8" = 1'-0"

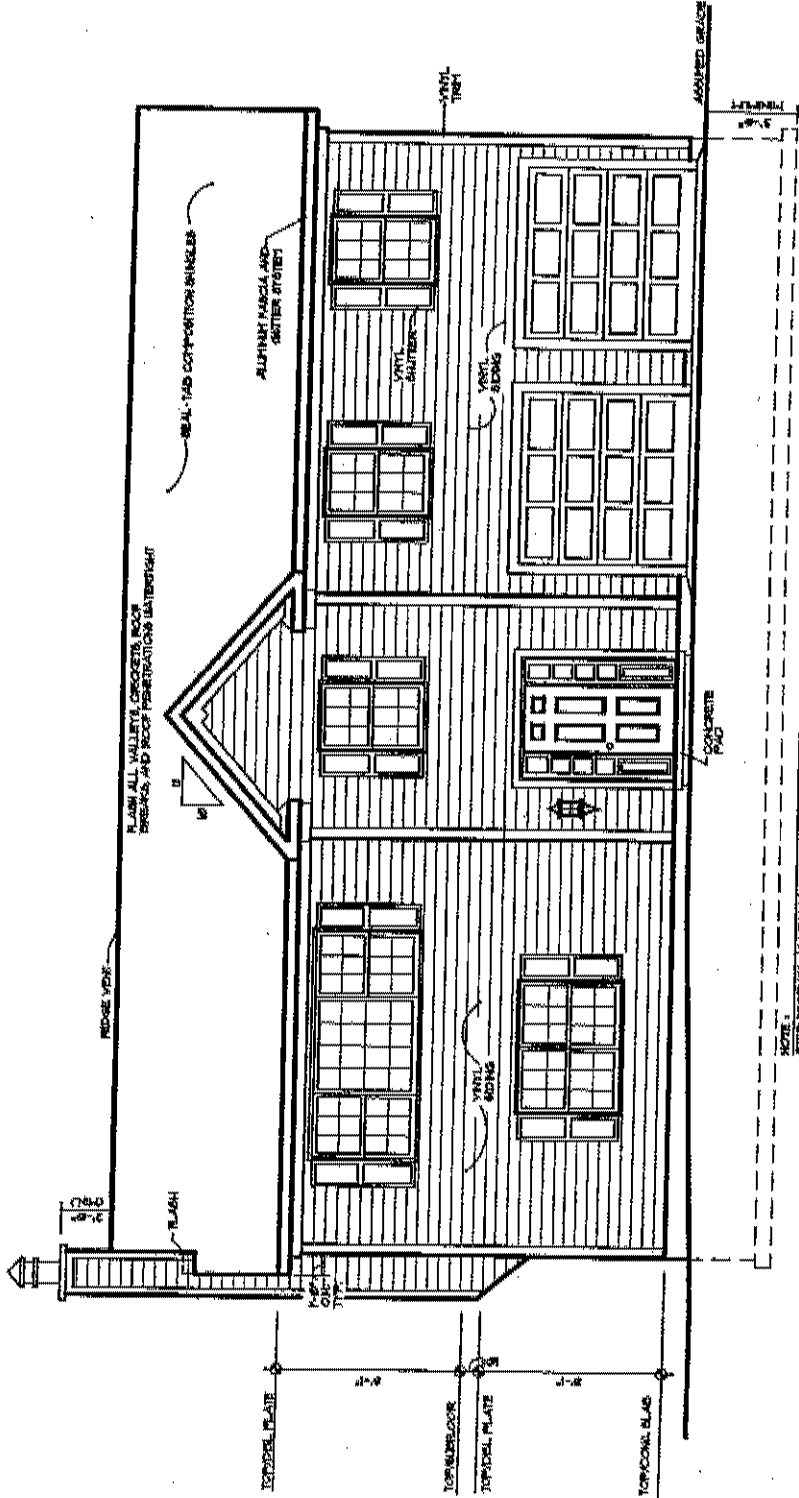

FRONT ELEVATION
SCALE: 1/8" = 1'-0"

NOTE:
STEP FOOTINGS AS NECESSARY IN ORDER TO MAINTAIN
4\"/>

Drago Architects
 Design & Planning
 Consultants


SHEET NO: **A-7**
 OF 7

REVISION DATE








Drago Architects
Design & Planning Consultants

200 WIND STREET, SUITE J
MONTICELLO, NY 12548
845-783-6960

OWNER	K.J. MOFFATT CORP.
PROJECT	THE ROSSBLS S
JOB NO.	DR-09-01
DATE	JUNE 2008
SCALE	NOTED
DRAWN BY	RVFP

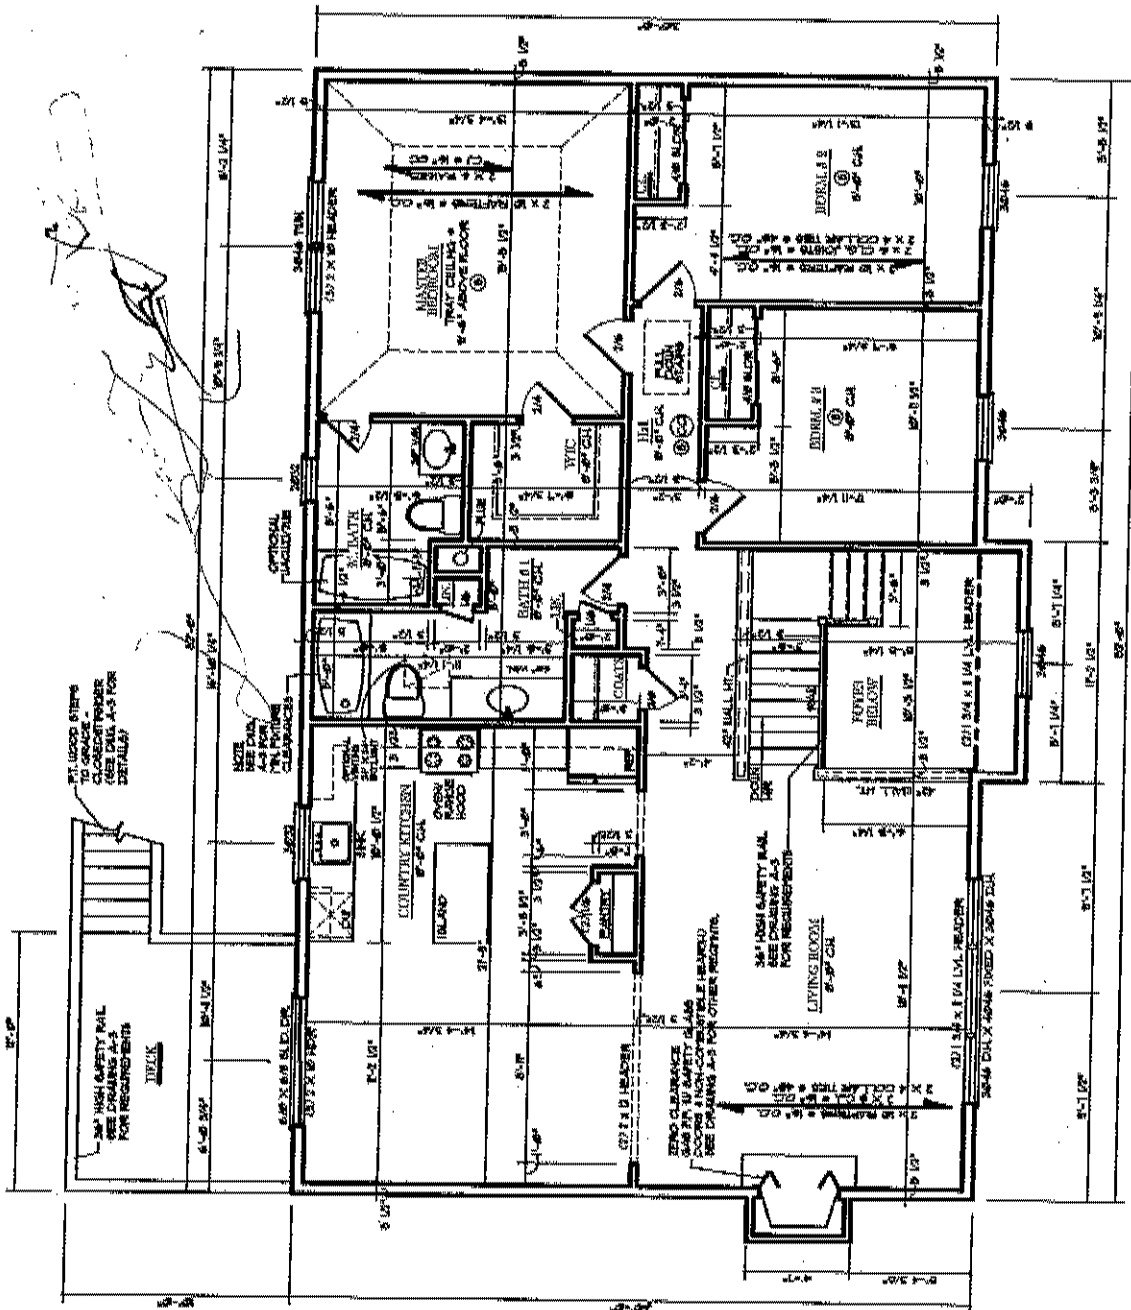

UPPER LEVEL FLOOR PLAN

NOTE: ALL WINDOWS AND DOORS ARE BASED UPON USING CAPITAL WINDOWS VINTL. SEER SERIES - INSTALL AND FLASH AS PER DEFS. SCALE: 1/4" = 1'-0"




