


| | |
|---|-----------|
| DATE: | REVISION: |

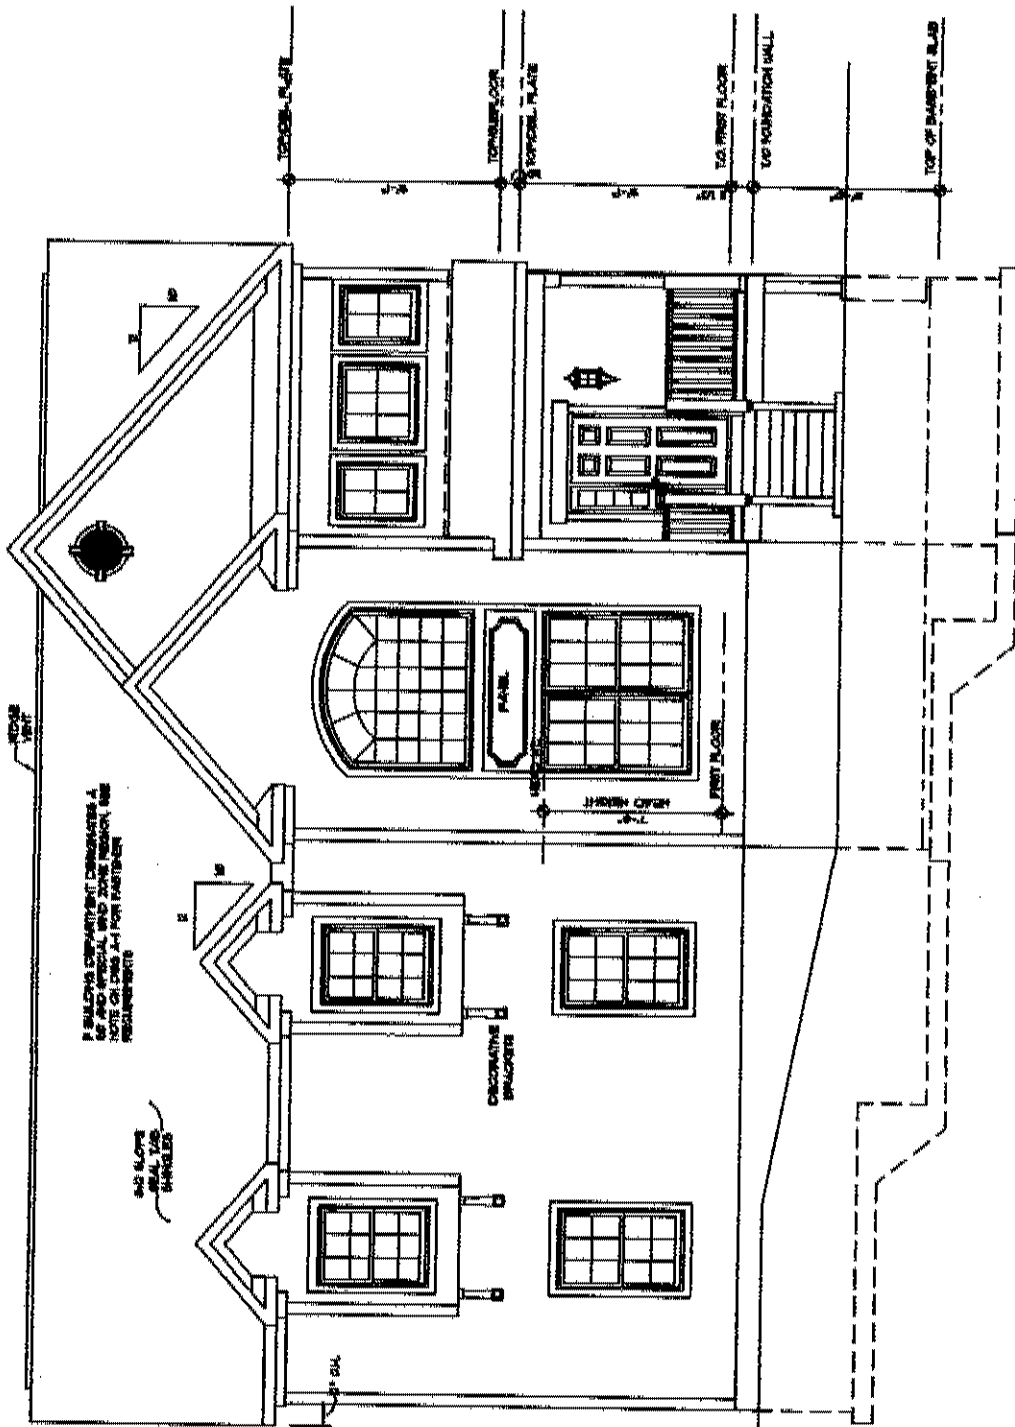

FRONT ELEVATION




DATE AND REVISION


| | |
|------------------|--------------|
| NOV 01 2008 | ISSUE NO. 01 |
| FOR PERMITS ONLY | |

BUILDING INSPECTOR NOTE:

Drago Architects
 Design & Planning Consultants


MAKAN LAND DEV, LLC
 JOB TITLE
THE MILLBROOK
 JOB LOCATION
 SCALE AS SHOWN
 DRAWN BY T.M.P.

A=BR
 OF 1

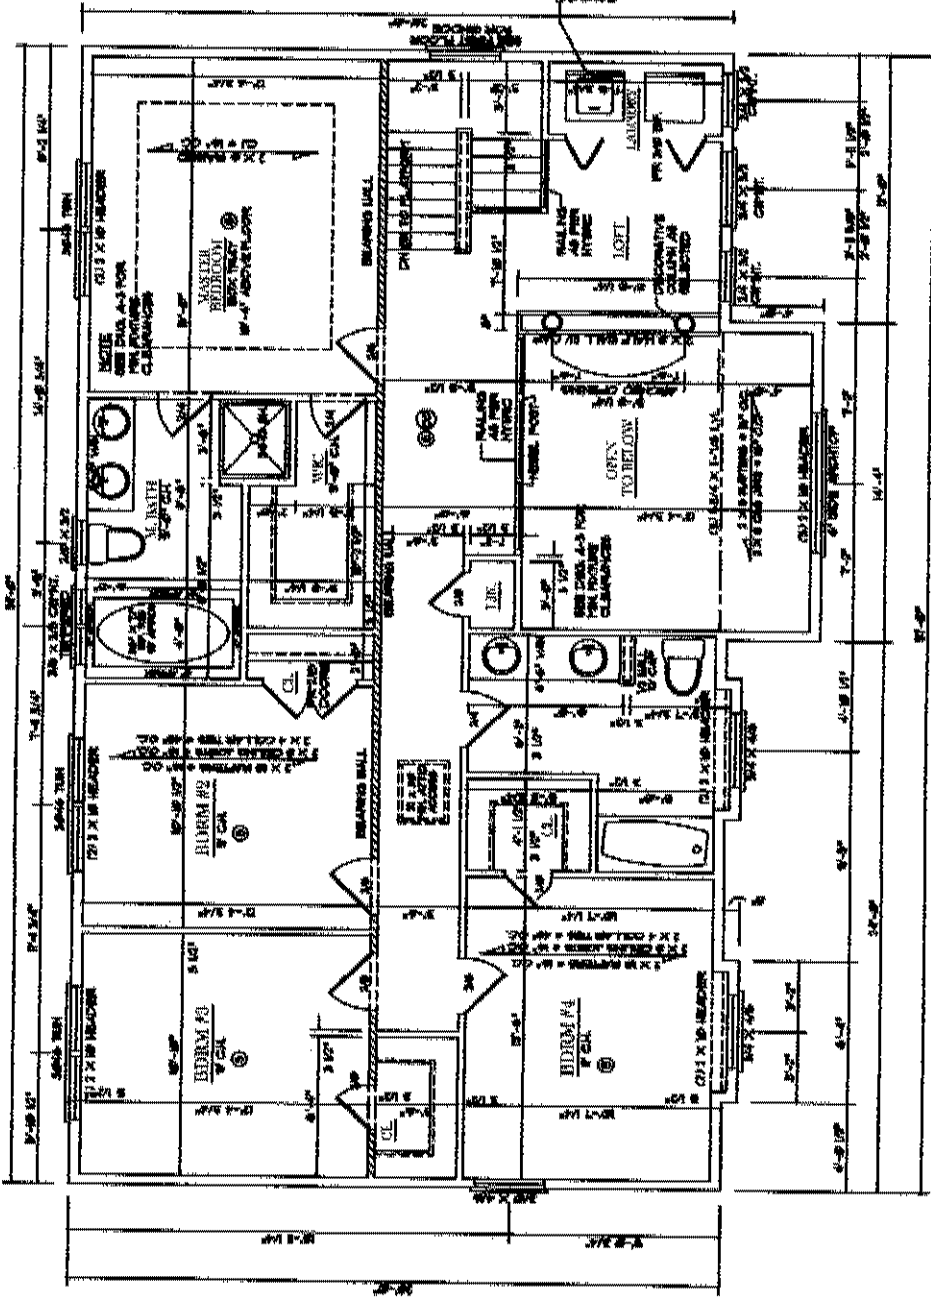


SECOND FLOOR PLAN

ALL DIMENSIONS UNLESS OTHERWISE SPECIFIED ARE IN FEET AND INCHES. DIMENSIONS ARE GIVEN TO THE CENTERLINE UNLESS OTHERWISE NOTED.

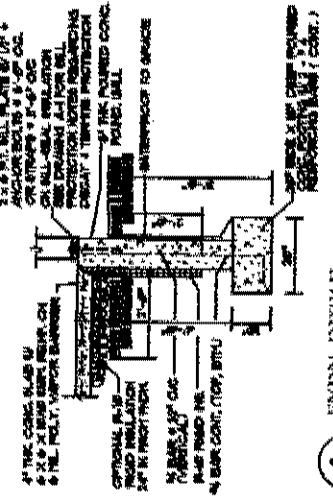


2 FNDN. DETAIL
SCALE: 1/2" = 1'-0"

(2) A-4

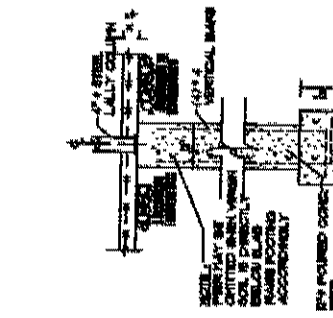

1 TYP. PIER DETAIL
SCALE: 1/2" = 1'-0"

(1) A-4

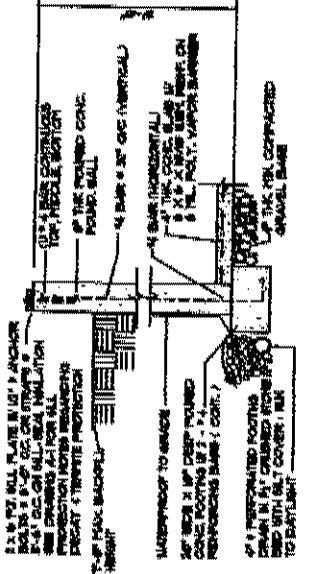

TYP. 8" POURD CONCRETE WALL
SCALE: 1/2" = 1'-0"

(1) A-4

| | |
|----------------------|-----------|
| DATE: | REV. NO.: |
| ALBERT BAX | |
| REUSE TO FULL SHEETS | |
| AS PER SITE CHANGES | |

CLIENT INFORMATION




DRAGO ARCHITECTS
Design & Planning Consultants

MAKAY LAND DEV. L.L.C.

THE CEDAR BROOK

JOB TITLE:
JOB LOCATION:
OWNER:
DESIGNED BY:
DATE:
SCALE:
DRAWN BY:

A-4
OF 7

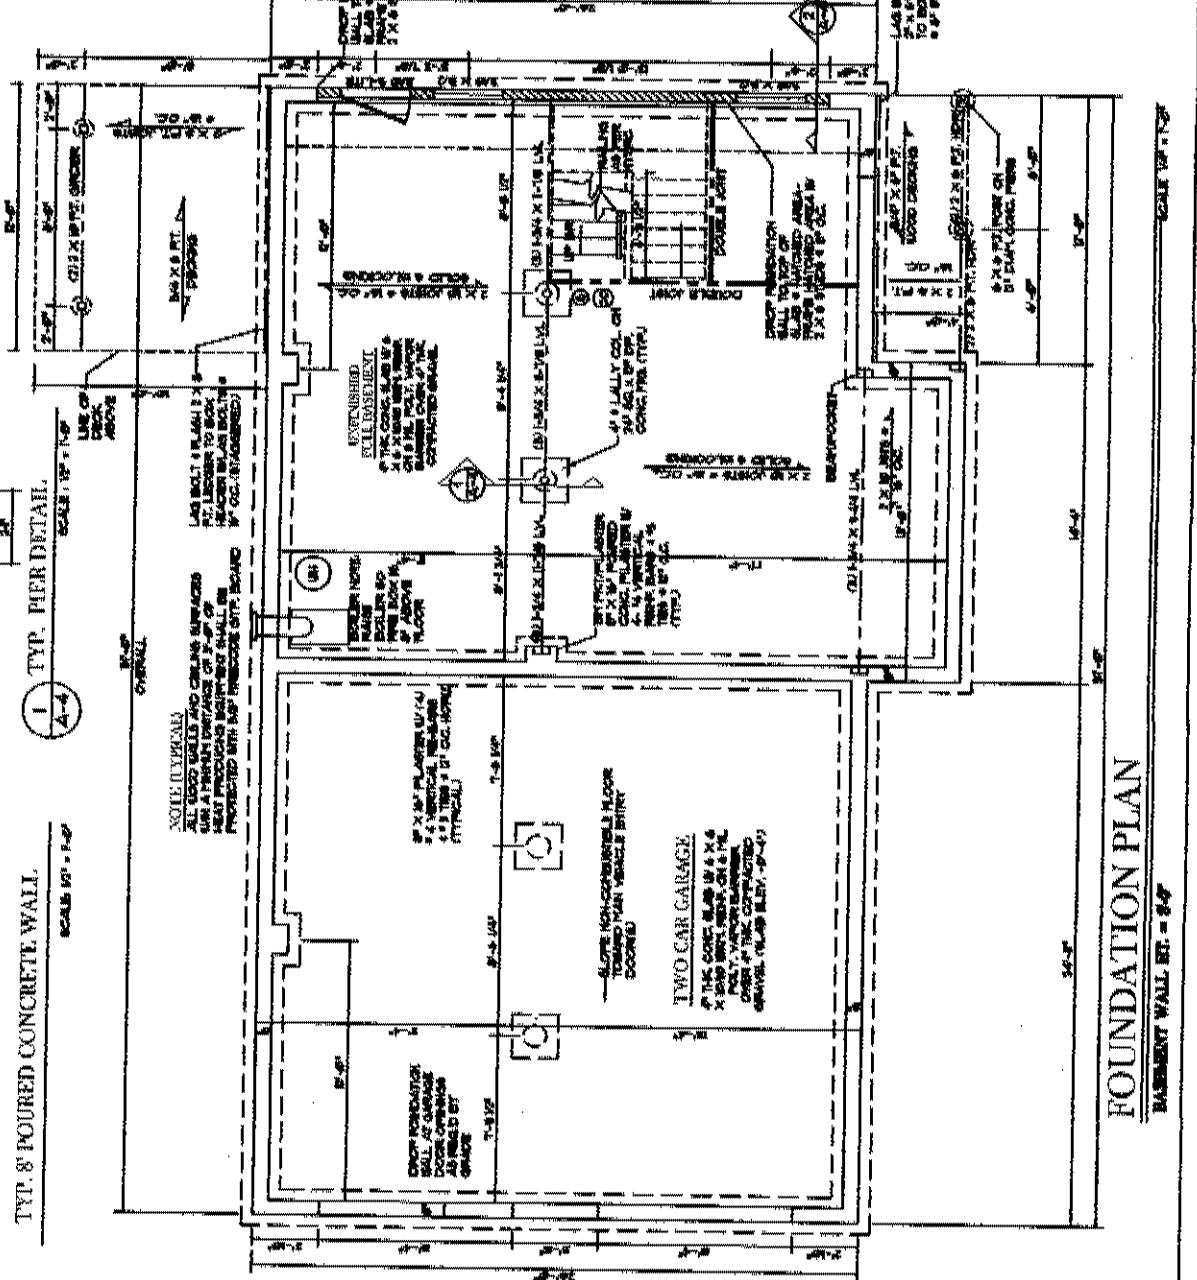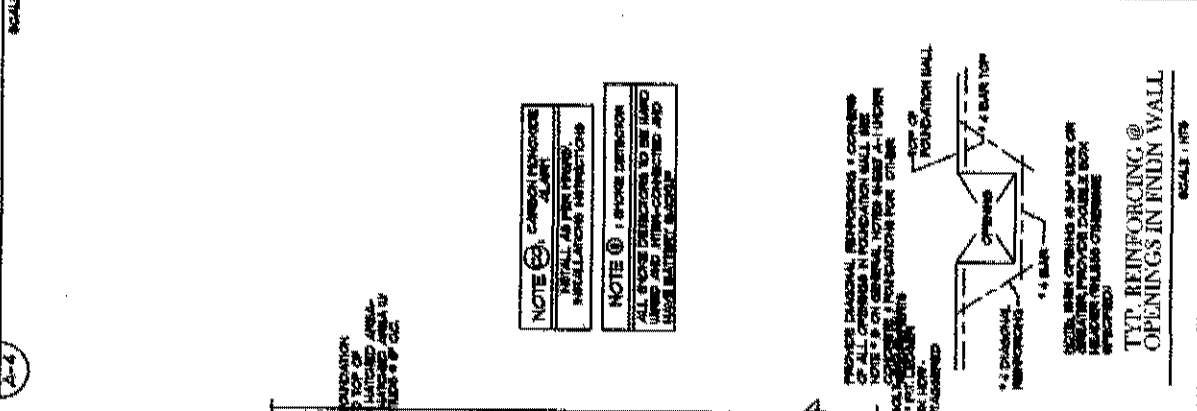

FOUNDATION PLAN
BASEMENT WALL DET. = 8'-0"

SCALE: 1/8" = 1'-0"

